





① Existing South Elevation

 

② Existing East Elevation

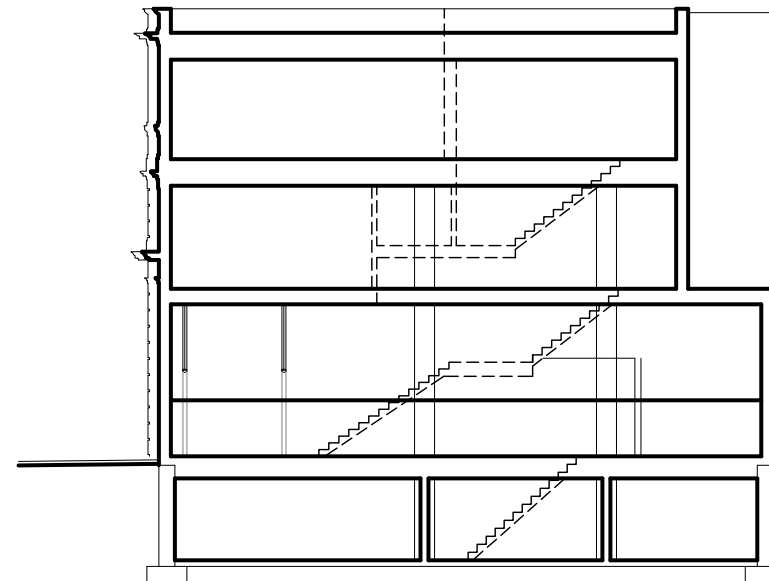

② Existing Building Section

979 Main Street
Bridgeport, Connecticut


David Barbour Architects
202 Pearsall Place
Bridgeport, CT 06605

t 203 335 4474
f 203 335 5843
www.DavidBarbourArchitects.com

Existing Conditions

Date: 3/20/12

Drawing No. EX-2

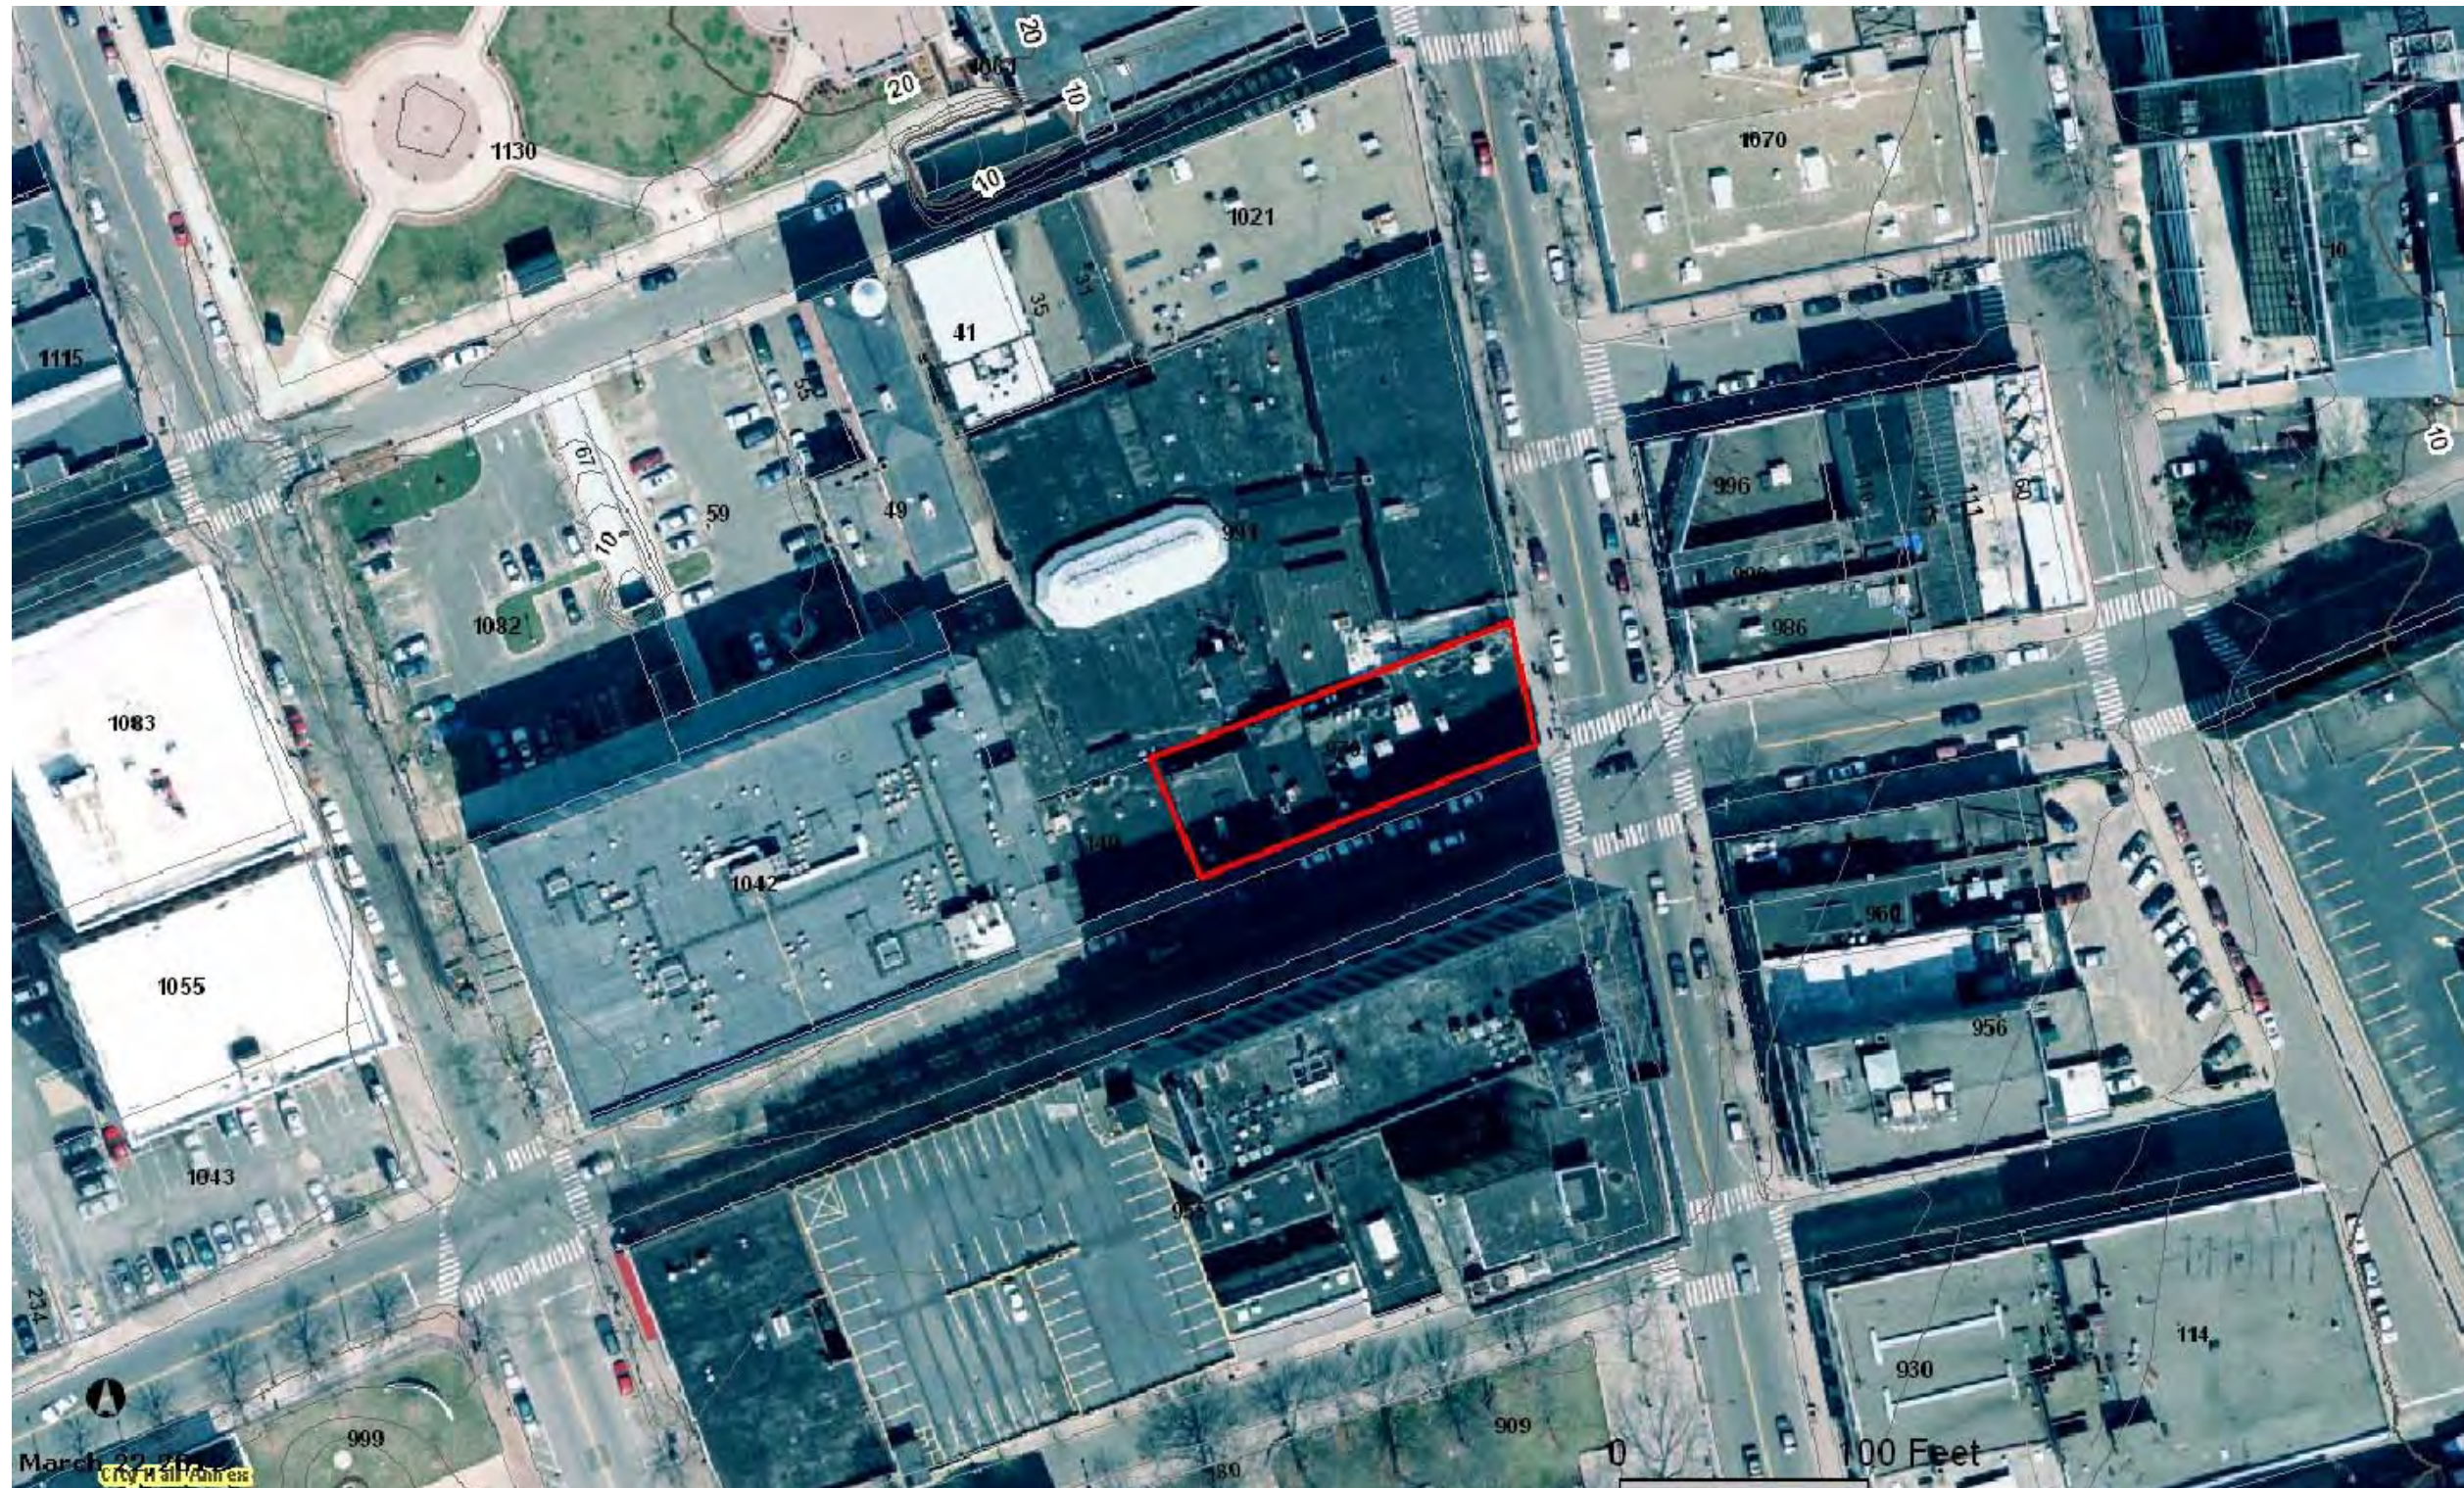

979 Main Street
Bridgeport, Connecticut

David Barbour Architects
202 Pearsall Place
Bridgeport, CT 06605

t 203 335 4474
f 203 335 5843
www.DavidBarbourArchitects.com


Schematic Design

Date: 3/20/12


Drawing No. SK-0

Building Renovation Area Tabulation	
Location	Area (SF)
Expanded First Floor Lobby	814
Existing Second Floor Renovated	6967
Existing Third Floor Renovated	1152
Total Renovated Area	8933

Unit Tabulation			
Unit	Area (SF)	Bedrooms	Baths
2A	630	1	1
2B	449	1	1
2C	539	1	1
2D	359	Studio	1
2E	478	1	1
2F	448	1	1
2G	537	1	1
2H	500	1	1
2 I	716	1	1
2J	722	1	1
3A	948	2	1 1/2

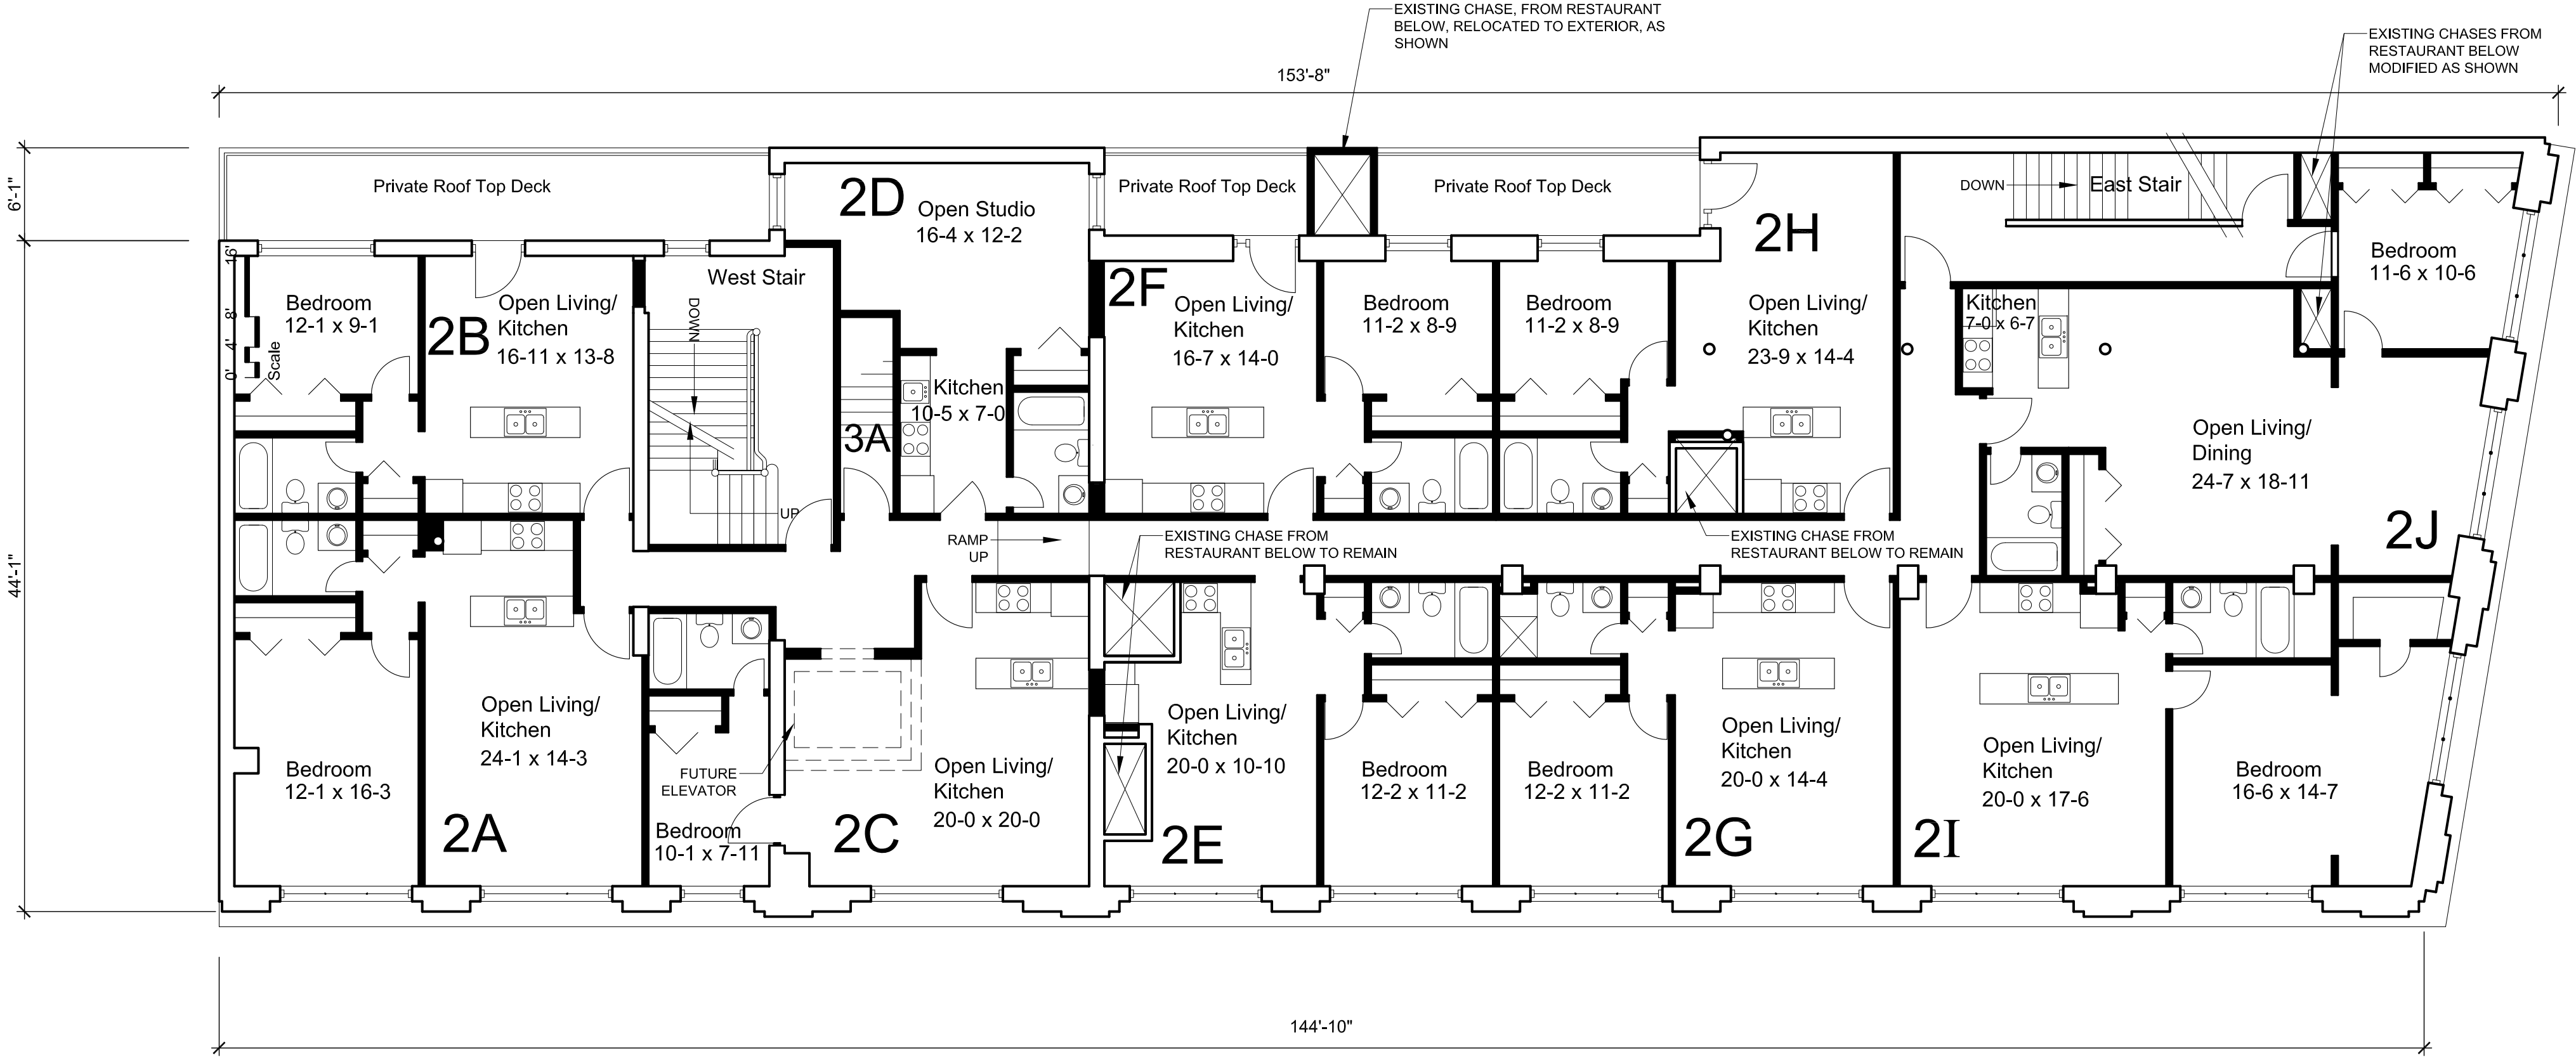

Second Floor Plan

 


979 Main Street
Bridgeport, Connecticut

David Barbour Architects
202 Pearsall Place
Bridgeport, CT 06605
t 203 335 4474
f 203 335 5843
www.DavidBarbourArchitects.com


Schematic Design

Date: 3/20/12

Drawing No. SK-1

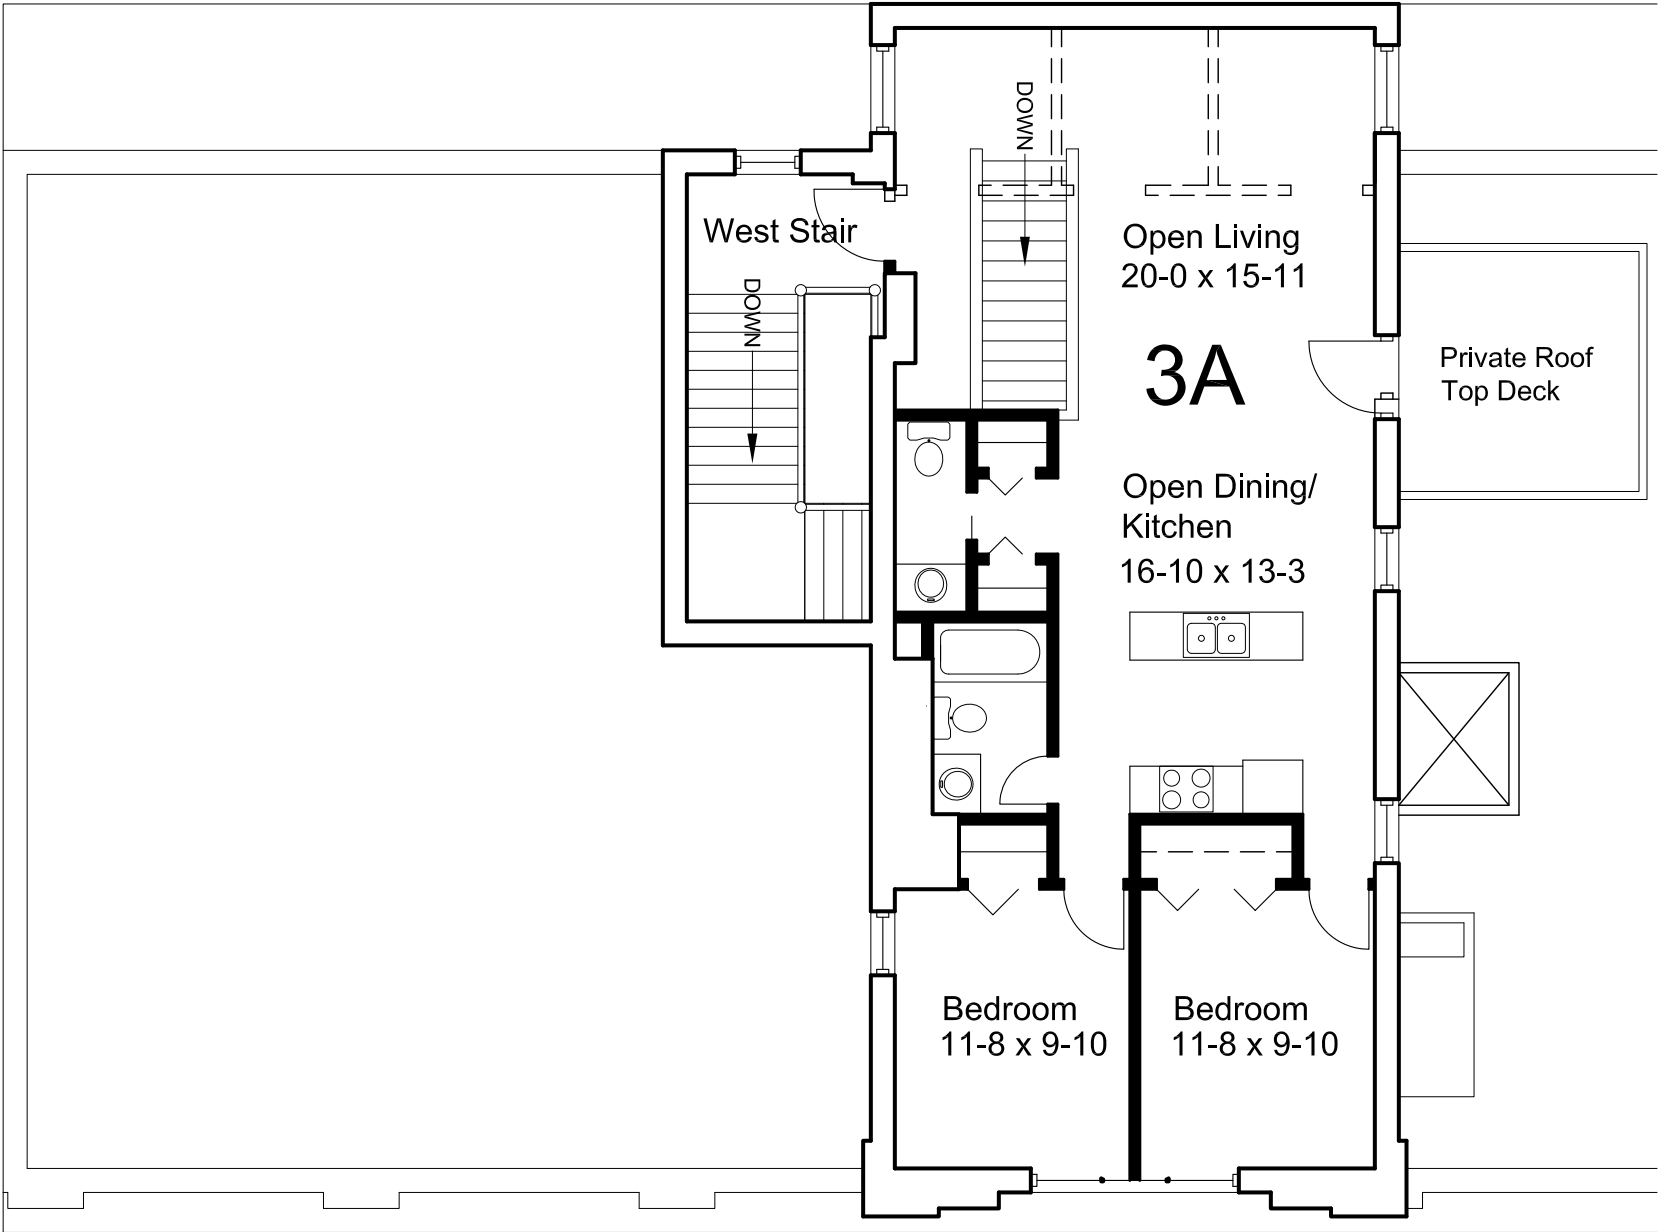

Project North

 

979 Main Street
Bridgeport, Connecticut

David Barbour Architects
202 Pearsall Place
Bridgeport, CT 06605


t 203 335 4474
f 203 335 5843
www.DavidBarbourArchitects.com

Schematic Design

Date: 3/20/12

Drawing No. SK-2


Third Floor Plan

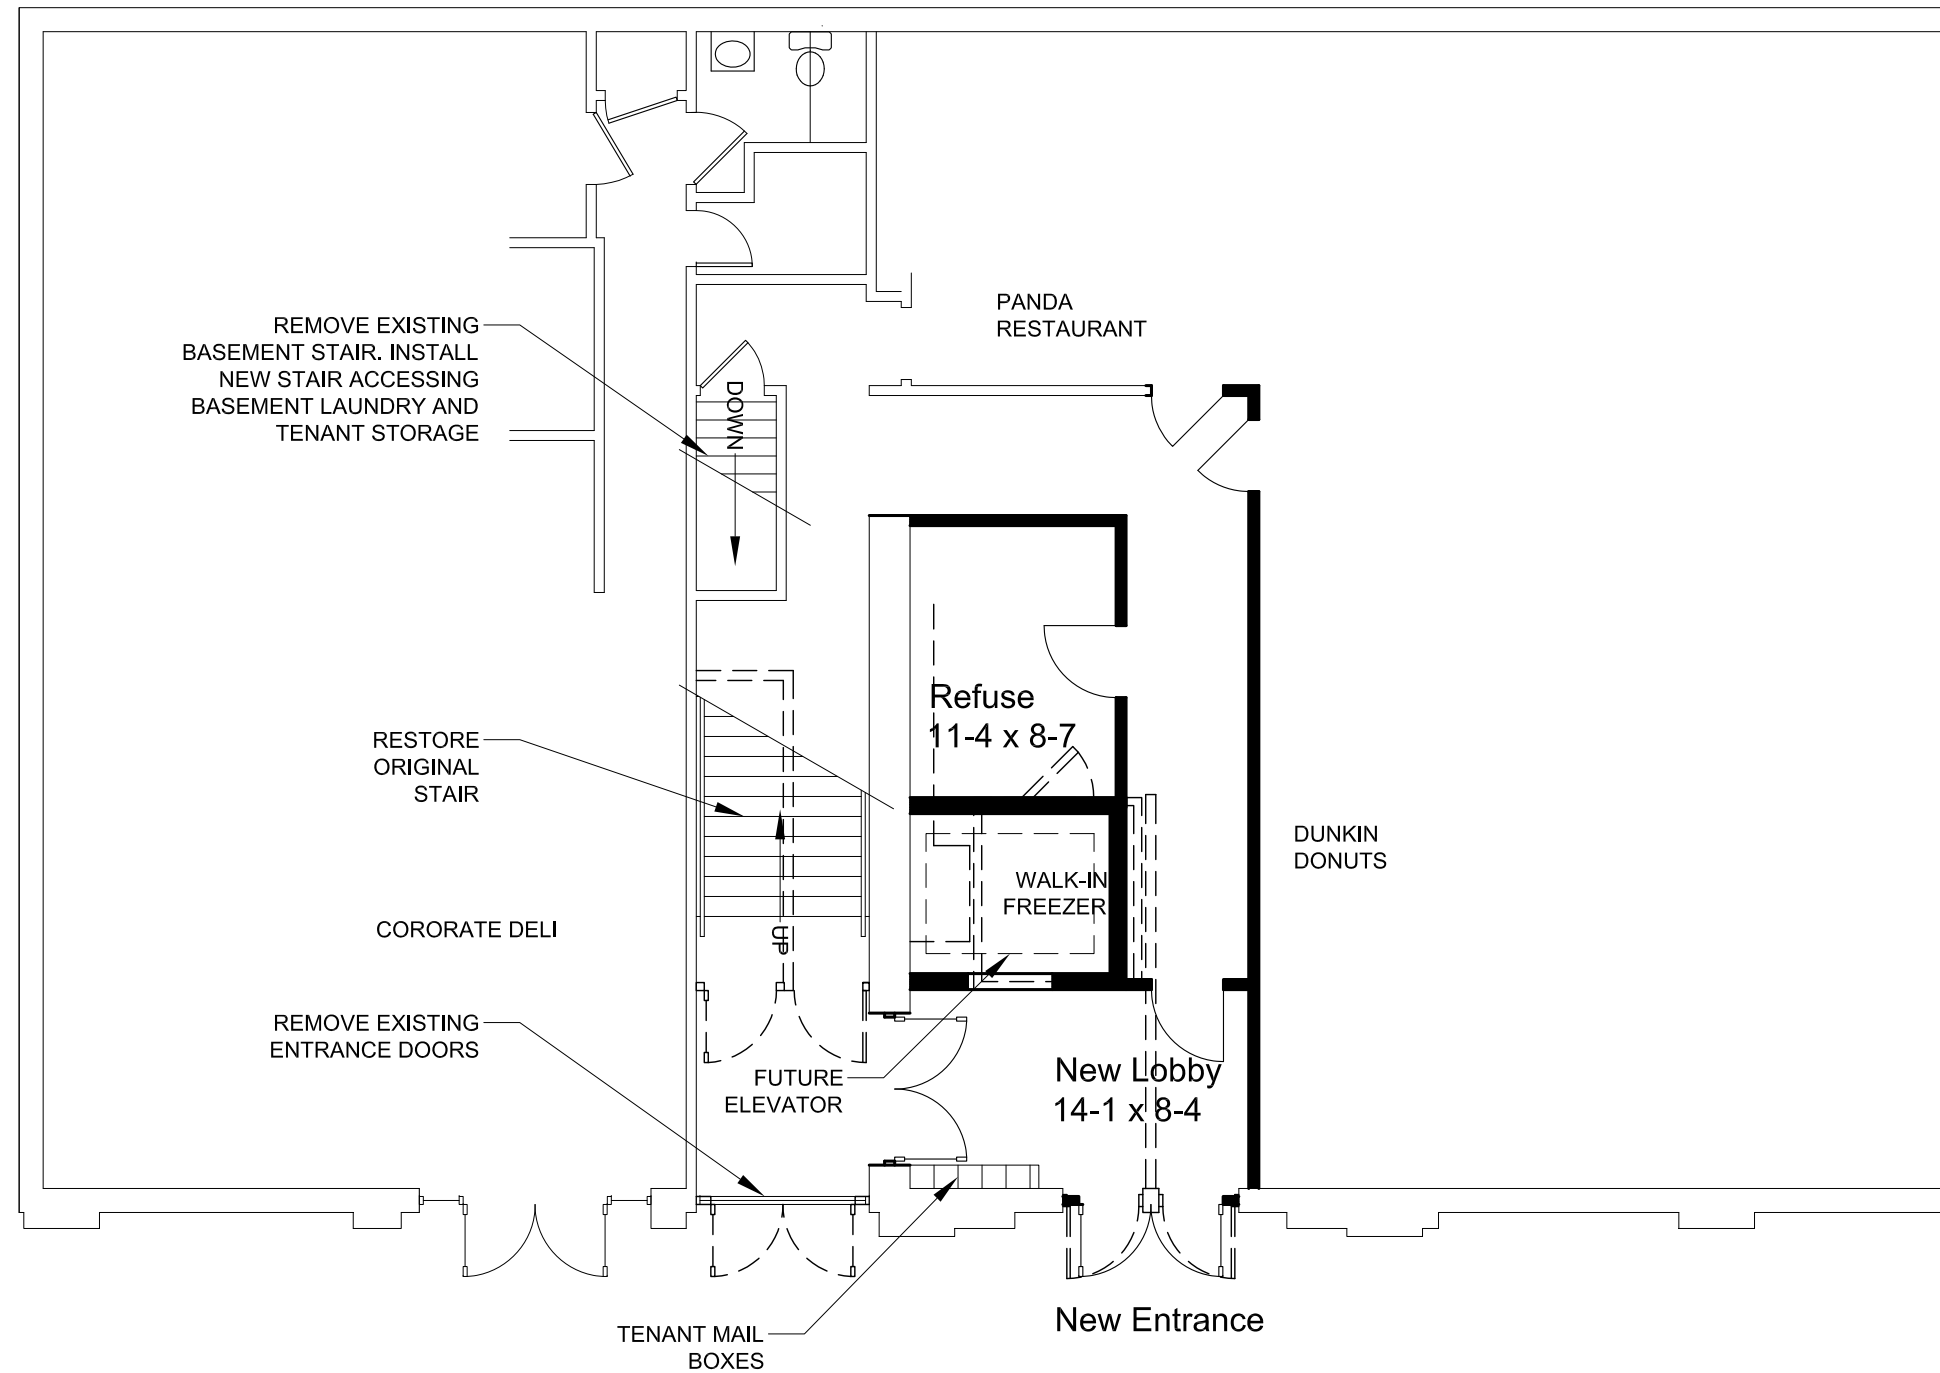

Partial First Floor Plan



Project North

 

Scale

979 Main Street
Bridgeport, Connecticut


David Barbour Architects
202 Pearsall Place
Bridgeport, CT 06605

t 203 335 4474
f 203 335 5843
www.DavidBarbourArchitects.com


Schematic Design

Date: 3/20/12


Drawing No. SK-3

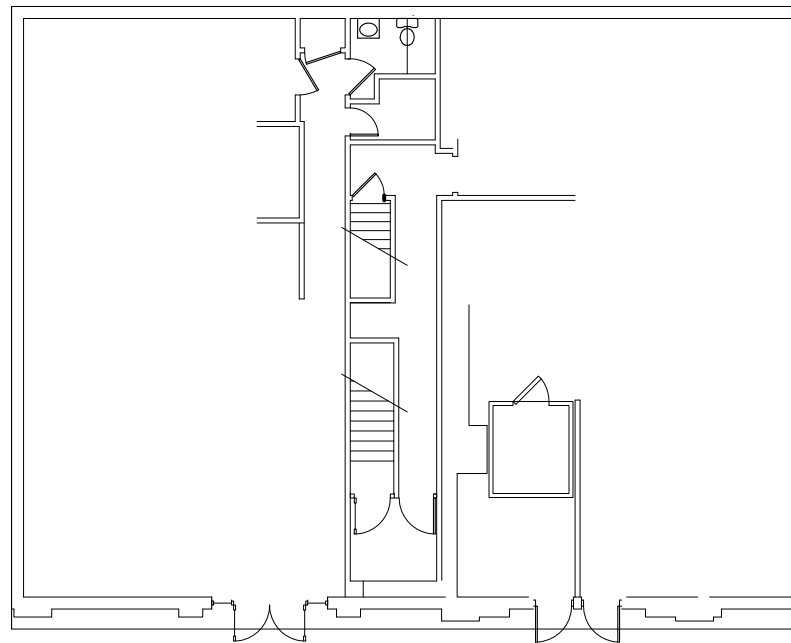

① Existing Partial First Floor

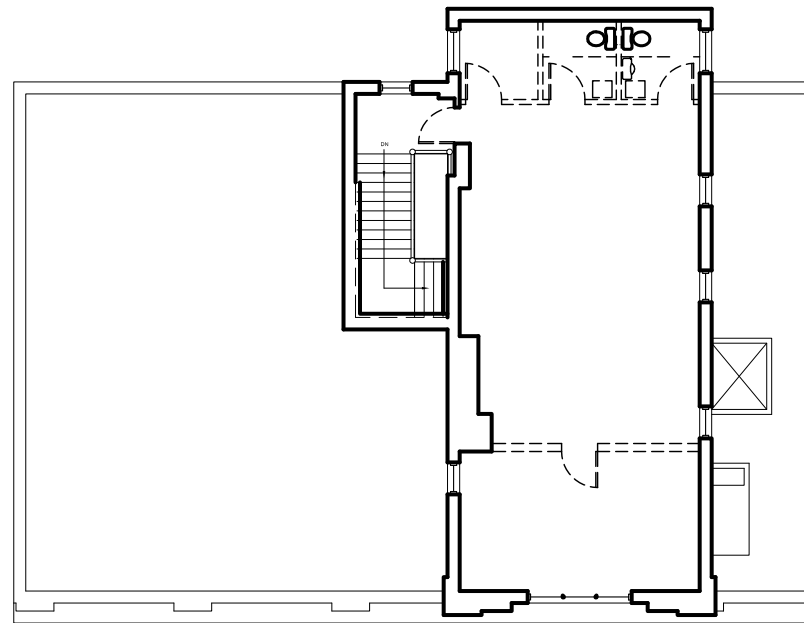


③ Existing Third Floor

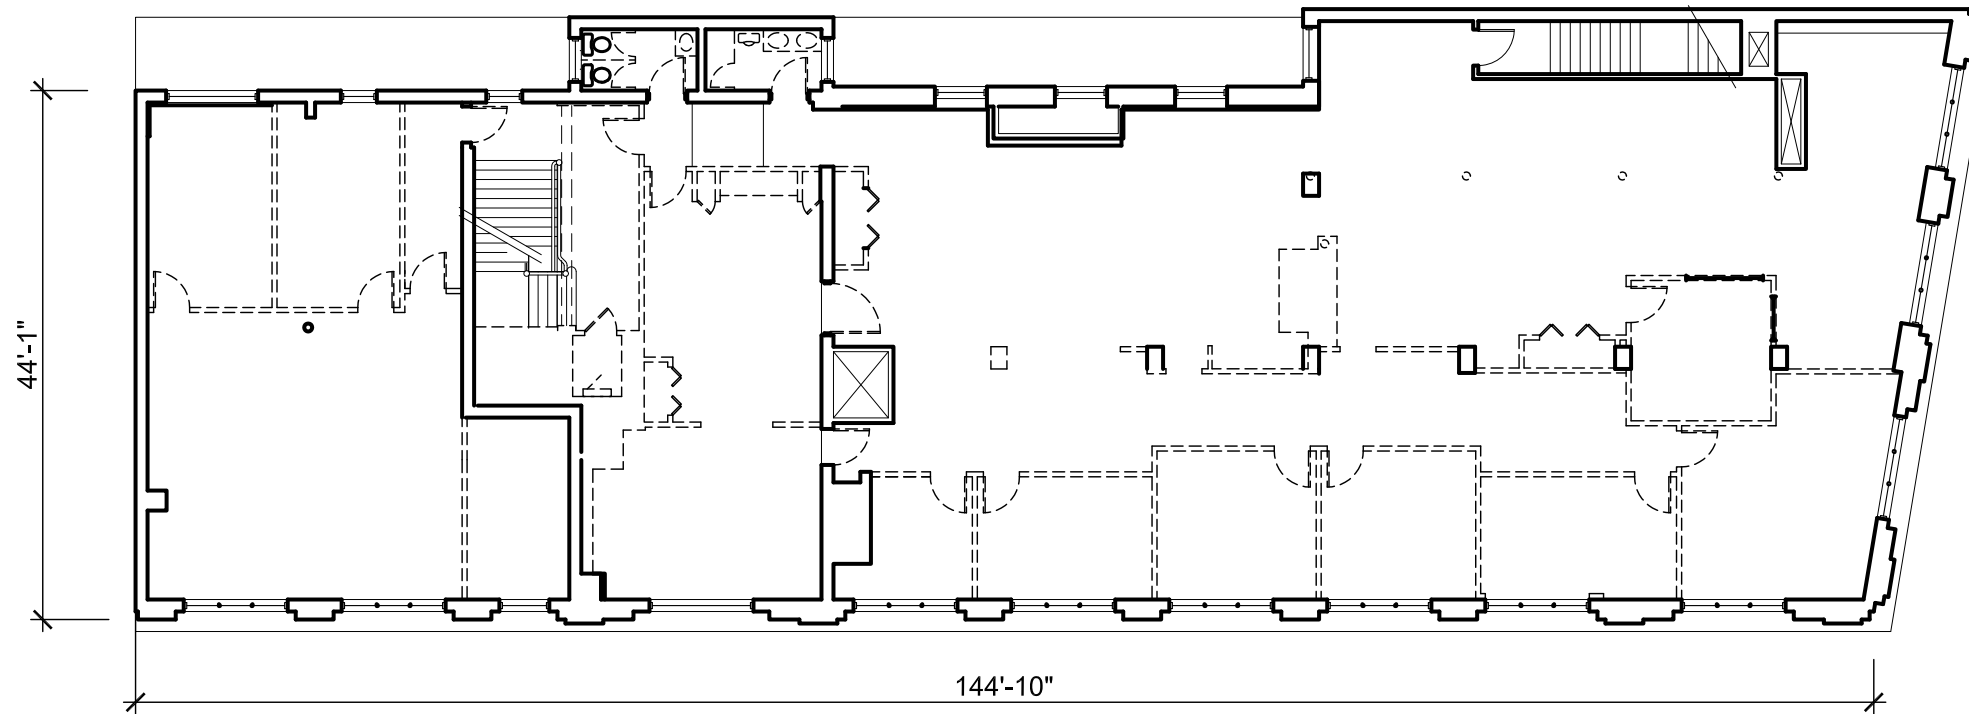

② Existing Second Floor



Project North

 

Scale

979 Main Street
Bridgeport, Connecticut

David Barbour Architects
202 Pearsall Place
Bridgeport, CT 06605

t 203 335 4474
f 203 335 5843
www.DavidBarbourArchitects.com

Existing Conditions

Date: 3/20/12

Drawing No. EX-1